

TYPICAL WEATHER SEAL LAYOUT

ALL DIMENSIONS IN INCHES



KANSASVILLE, WI (414) 403-8656
WWW.JACORINC.COM

FOR APPROVAL ☐ FOR CONSTRUCTION ☐


Drawn By: C. Toltzman	Date: 1/24/13	Scale: NTS
--------------------------	------------------	---------------

Project Name: _____ Name

SEAL DETAILS


DWG.NO.:	Revision 0	Sheet 1/1
----------	---------------	--------------

This drawing and design is the property of Jacor Incorporated.
It may not be used for any purpose other than by the owner.
Jacor Incorporated does not authorize the reproduction or conveyance
of any information contained herein without prior written permission.

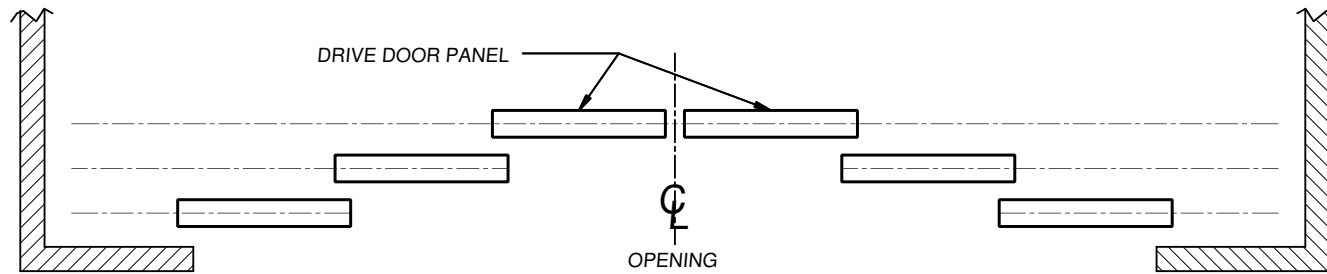

BI-PARTING

NUMBER OF PANELS VARIES

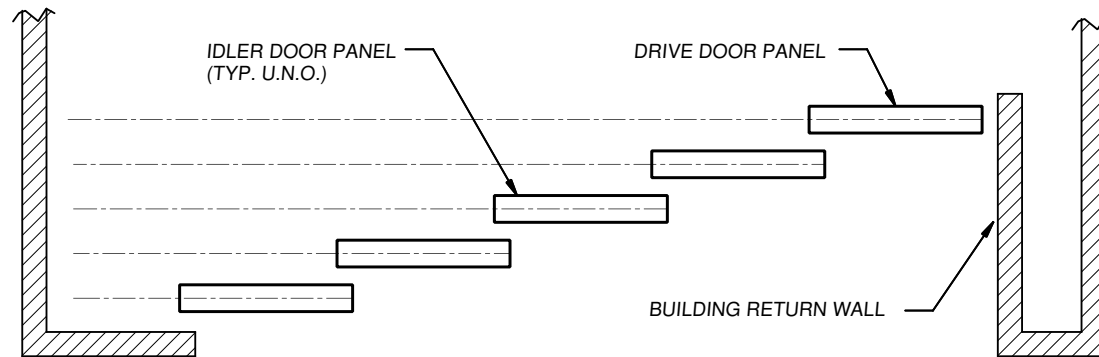

ONE-WAY

NUMBER OF PANELS VARIES

ALL DIMENSIONS IN INCHES



KANSASVILLE, WI (414) 403-8656
WWW.JACORINC.COM

FOR APPROVAL ☐ FOR CONSTRUCTION ☐

Drawn By:
C. Toltzman

Date:
1/24/13

Scale:
NTS

Project Name: _____
Name


DOOR STACKING EXAMPLES

DWG.NO.:

Revision
0

Sheet
1/1

This drawing and design is the property of Jacor Incorporated.
It may not be used for any purpose other than by the owner.
Jacor Incorporated does not authorize the reproduction or conveyance
of any information contained herein without prior written permission.

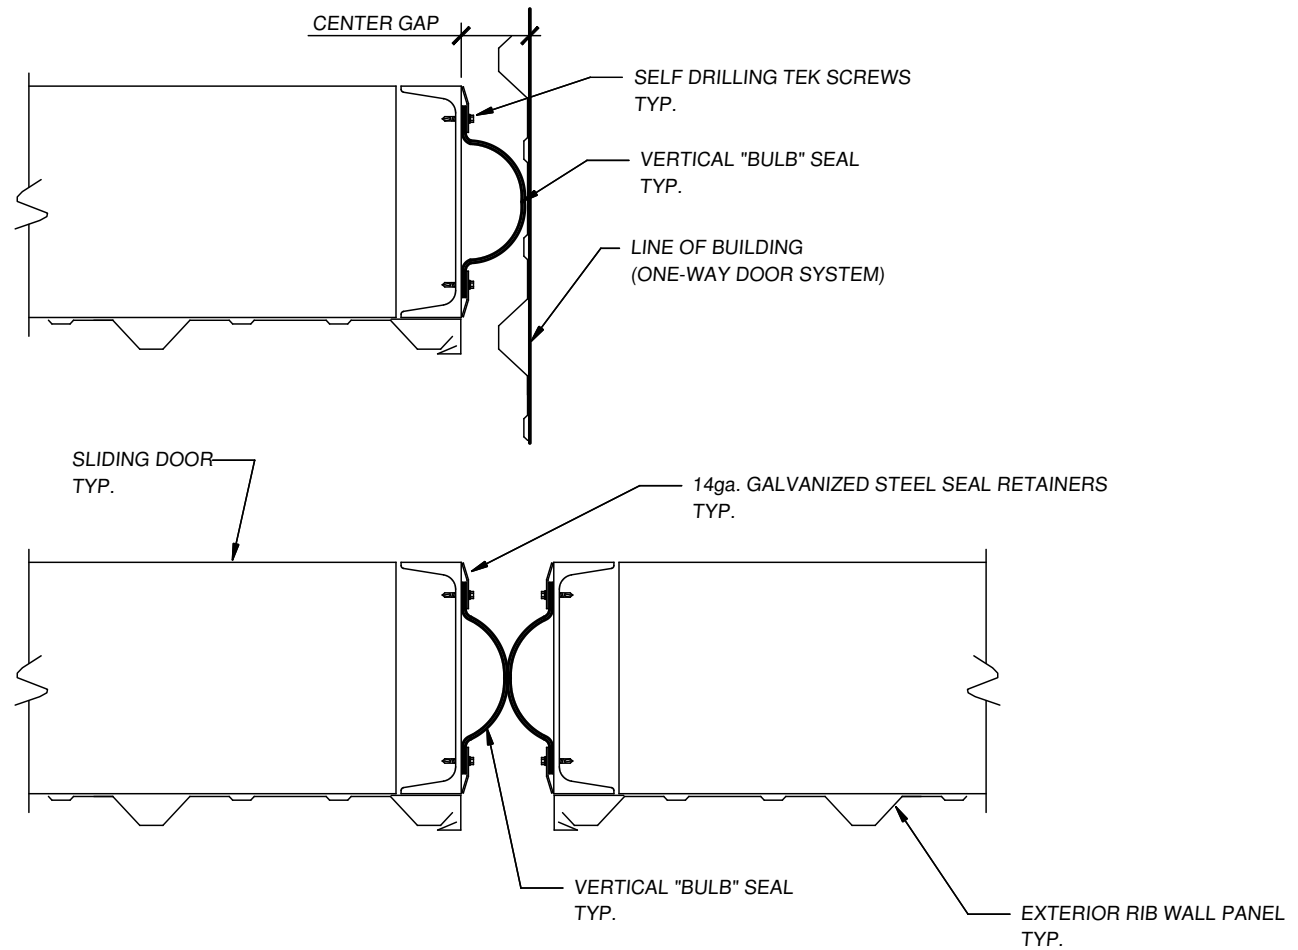

TYPICAL "BULB" WEATHER SEAL DETAIL

ALL DIMENSIONS IN INCHES



KANSASVILLE, WI (414) 403-8656
WWW.JACORINC.COM

FOR APPROVAL ☐ FOR CONSTRUCTION ☐


Drawn By: C. Toltzman Date: 1/24/13 Scale: NTS

Project Name: Name

SEAL DETAILS

DWG.NO.: Revision 0 Sheet 1/1

This drawing and design is the property of Jacor Incorporated.
It may not be used for any purpose other than by the owner.
Jacor Incorporated does not authorize the reproduction or conveyance
of any information contained herein without prior written permission.

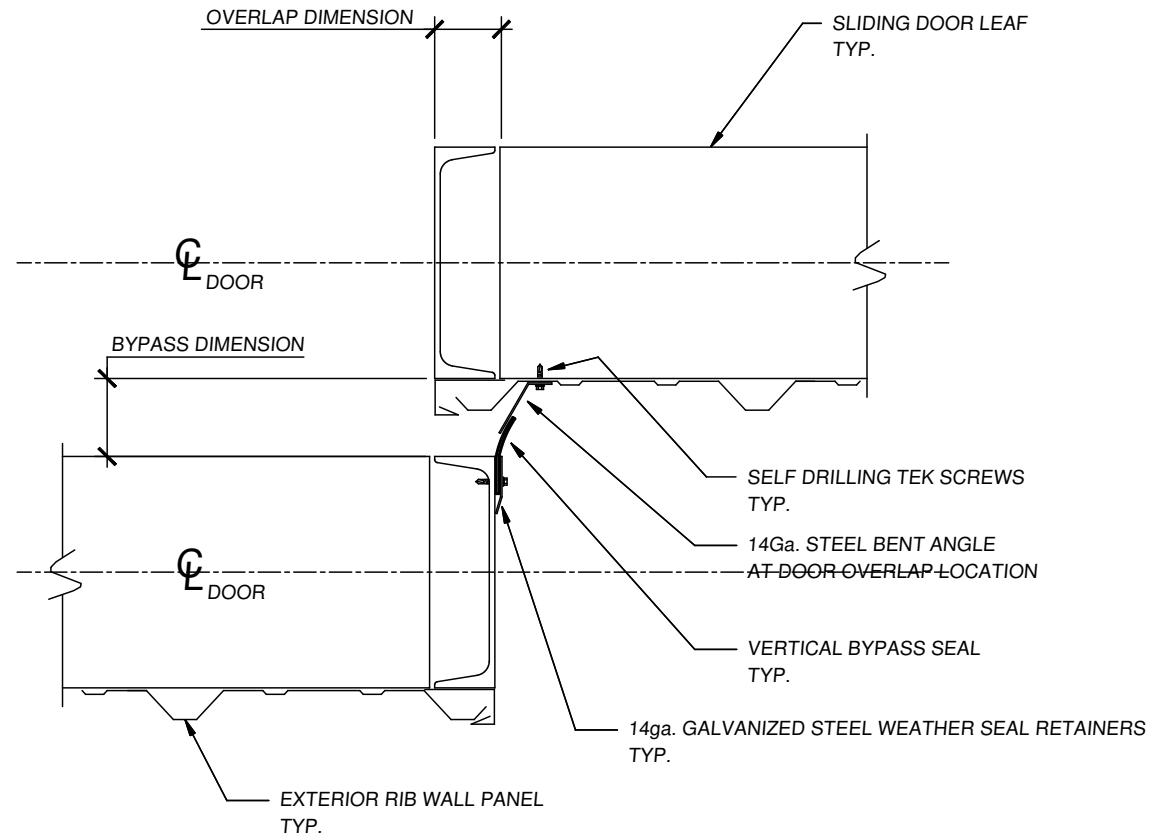

TYPICAL BY-PASS WEATHER SEAL DETAIL

ALL DIMENSIONS IN INCHES



KANSASVILLE, WI (414) 403-8656
WWW.JACORINC.COM

FOR APPROVAL ☐ FOR CONSTRUCTION ☐


Drawn By: C. Toltzman Date: 1/24/13 Scale: NTS

Project Name: Name

SEAL DETAILS

DWG.NO.: Revision 0 Sheet 1/1

This drawing and design is the property of Jacor Incorporated.
It may not be used for any purpose other than by the owner.
Jacor Incorporated does not authorize the reproduction or conveyance
of any information contained herein without prior written permission.

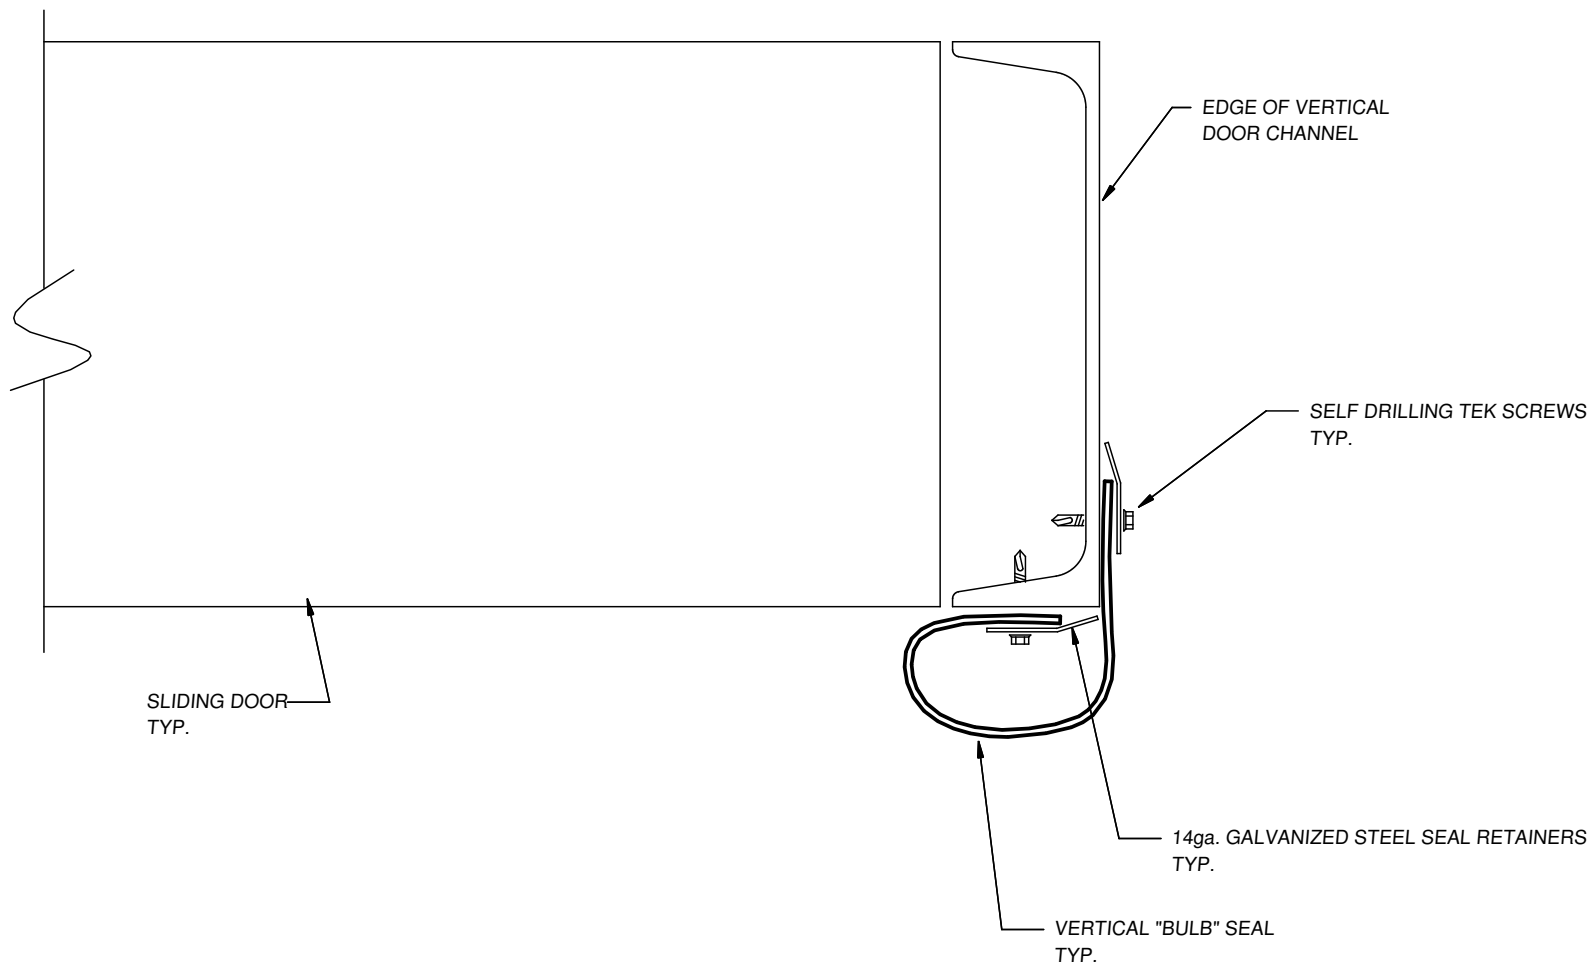

TYPICAL "WRAP-AROUND BULB" WEATHER SEAL DETAIL

ALL DIMENSIONS IN INCHES



KANSASVILLE, WI (414) 403-8656
WWW.JACORINC.COM

FOR APPROVAL <input type="checkbox"/>	FOR CONSTRUCTION <input type="checkbox"/>
---------------------------------------	---

Drawn By: C. Toltzman	Date: 1/24/13	Scale: NTS
--------------------------	------------------	---------------

Project Name:	Name
---------------	------

SEAL DETAILS

DWG.NO.:	Revision 0	Sheet 1/1
----------	---------------	--------------

This drawing and design is the property of Jacor Incorporated.
It may not be used for any purpose other than by the owner.
Jacor Incorporated does not authorize the reproduction or conveyance
of any information contained herein without prior written permission.